


# 棟別平面図

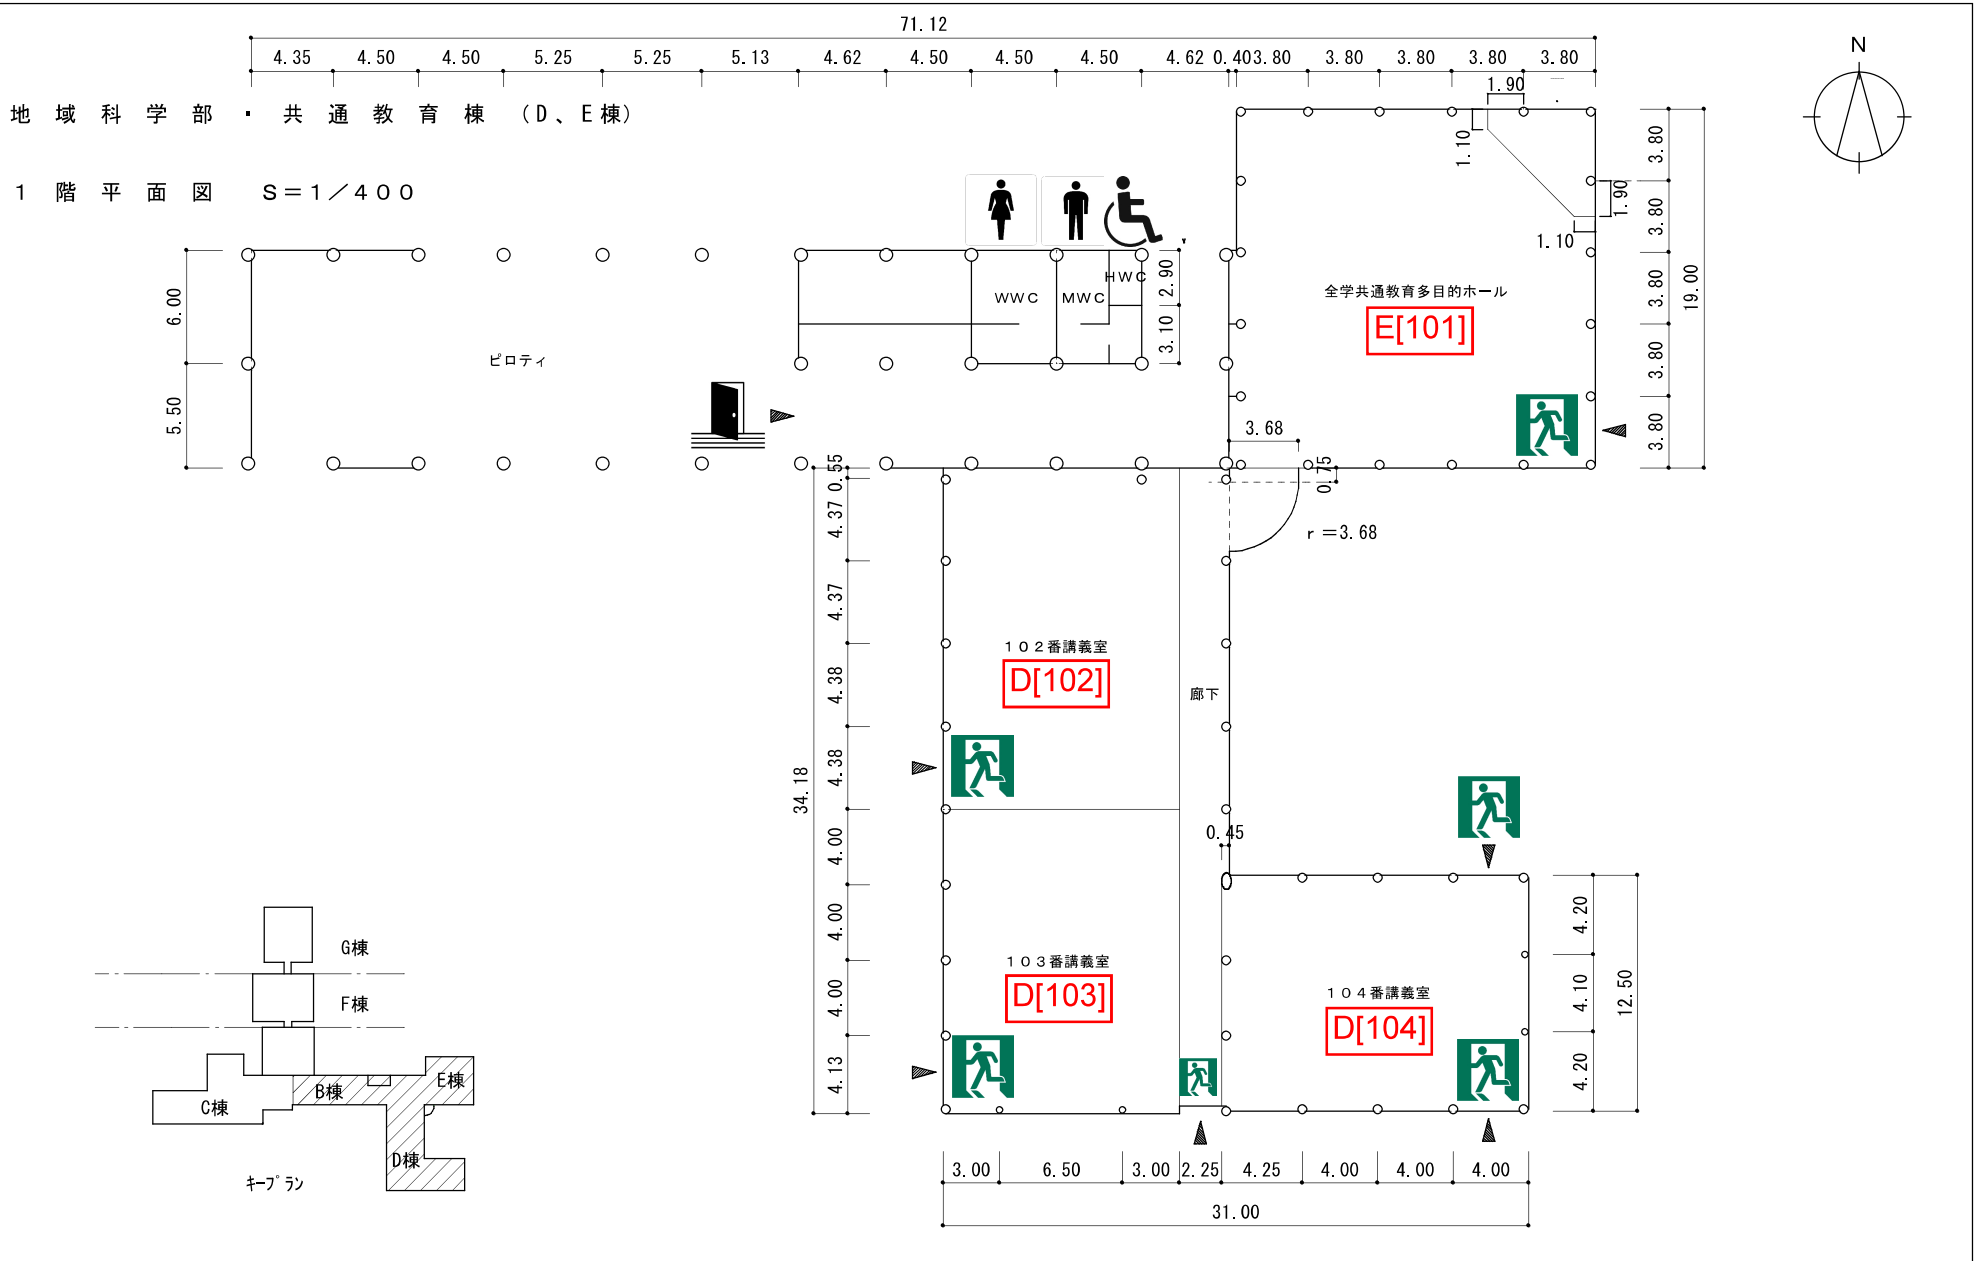

H24

整理番号

3 - 156 -